

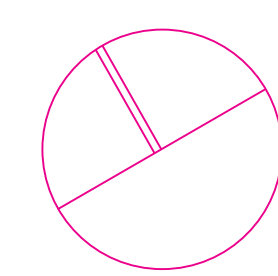


ARCHITECTURE AND URBAN DESIGN - PERSONALITY -
STRENGTHENING COMMUNITARIANISM -
CONTRASTING STEEL AND WOOD

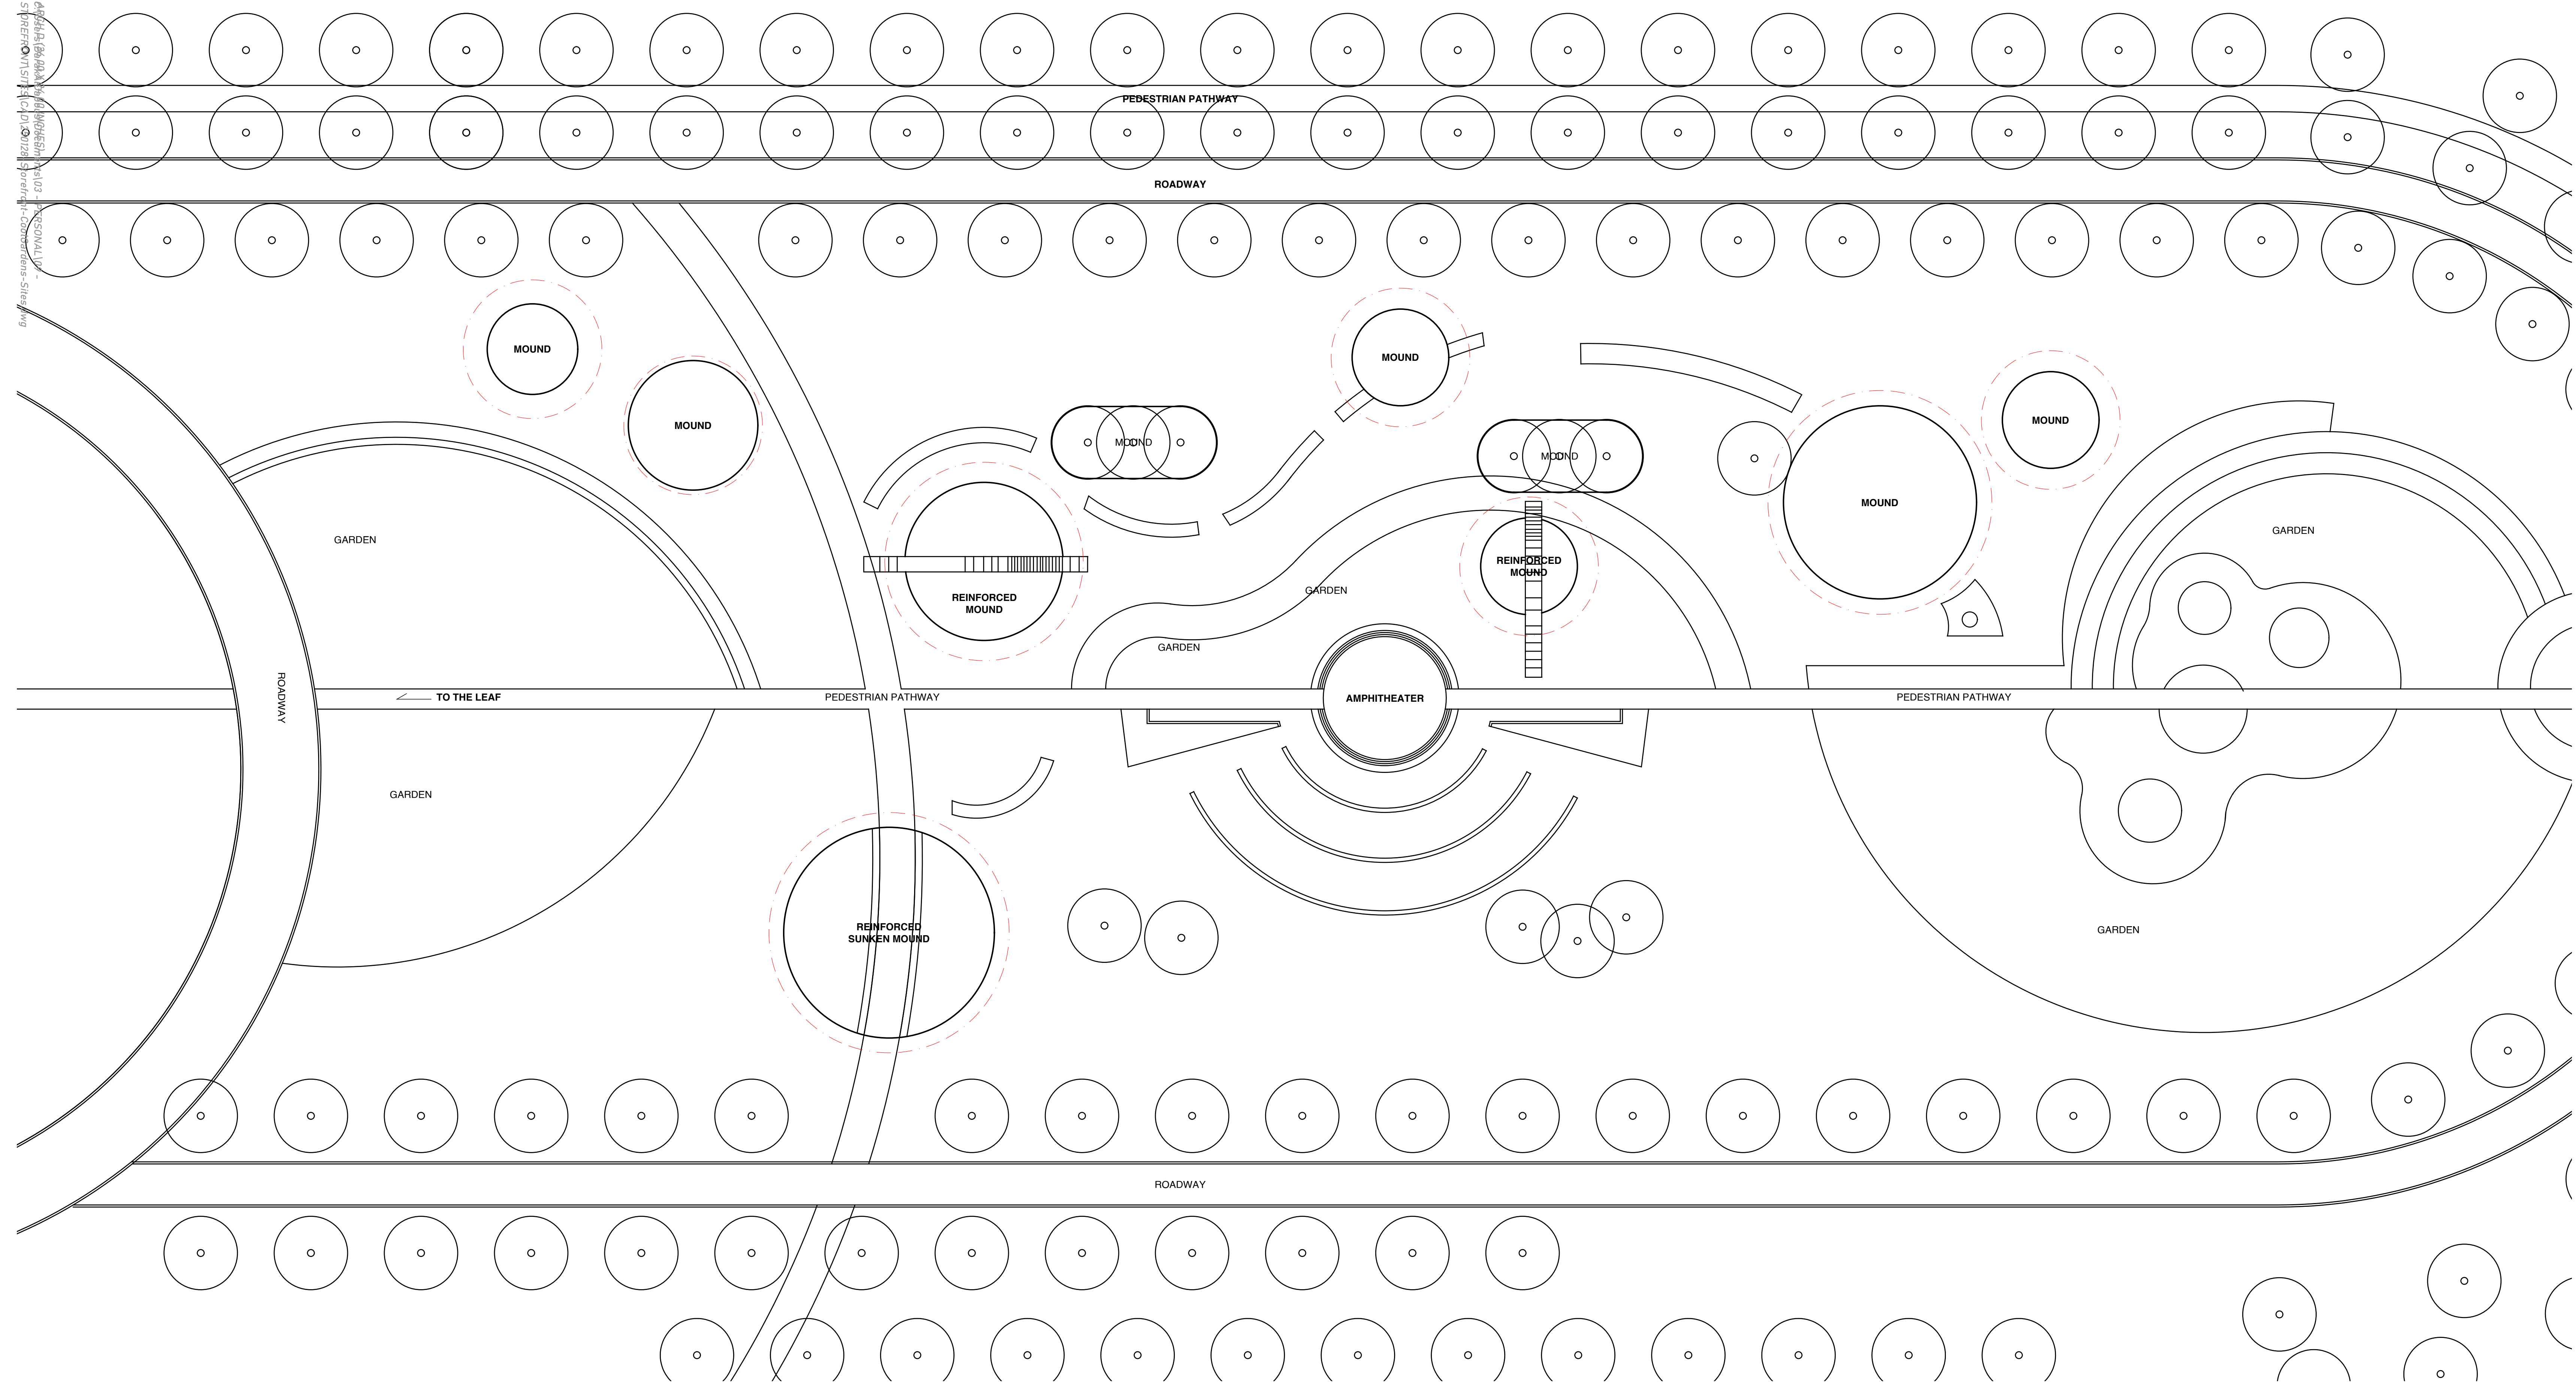


COOL GARDENS 2025
SITE 4 The Leaf
SCALE: 1:200 24X36"


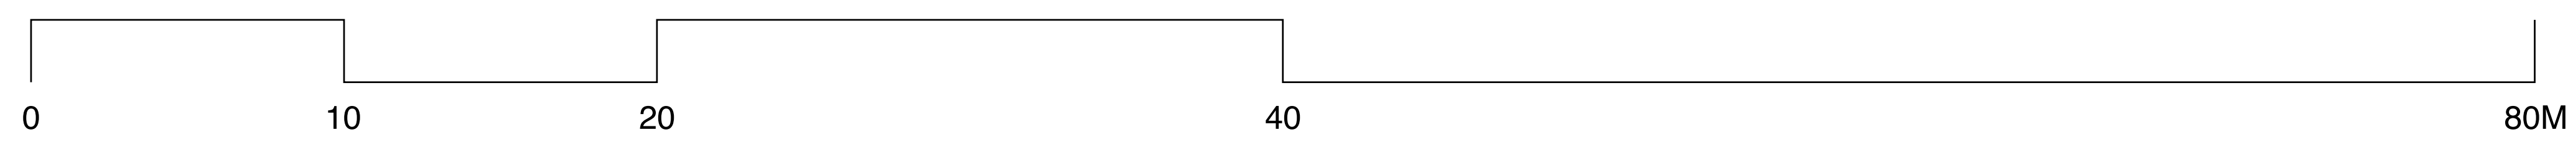


StorefrontMB
Imagine the future of our shared spaces


Construction Detail for typical foundation in the Mounds/Knolls at the Outdoor Gardens at the Leaf

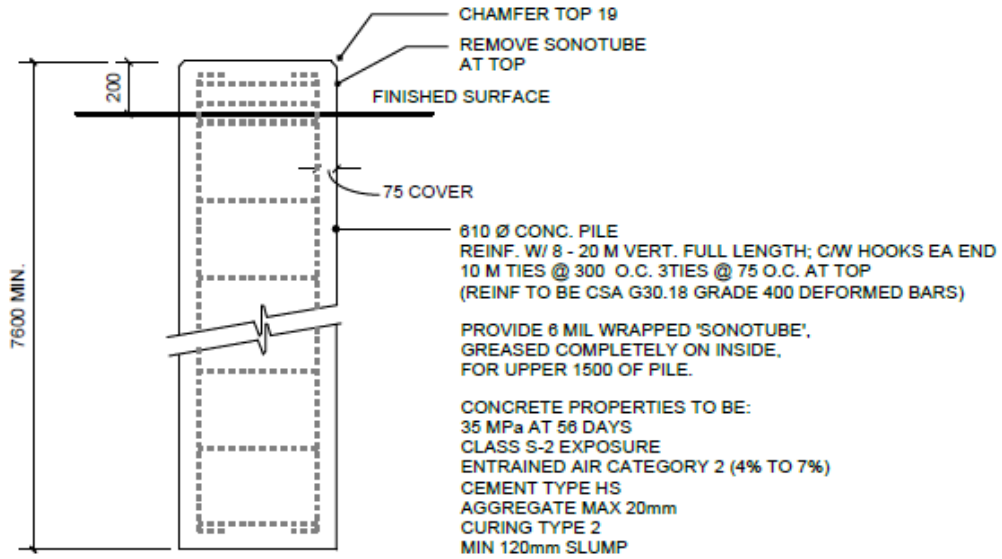


3 CONCRETE FOUNDATION PILE
LE211.2 SCALE 1: 20

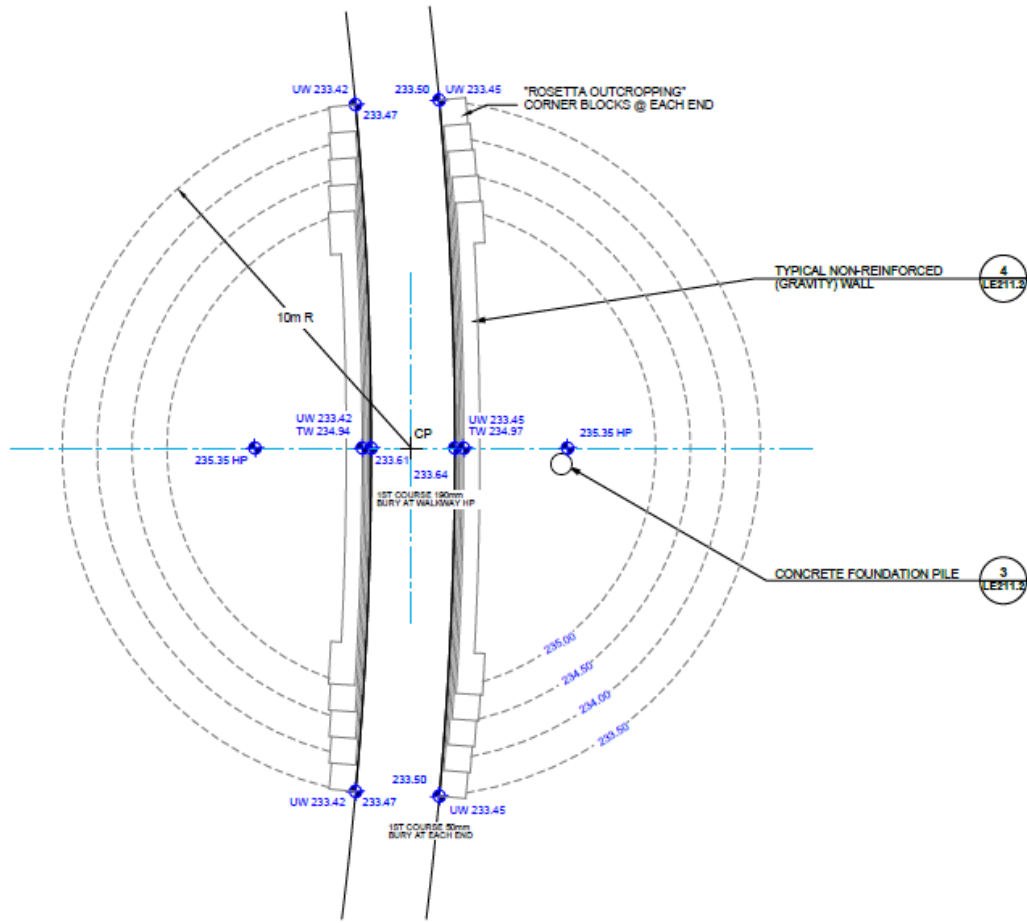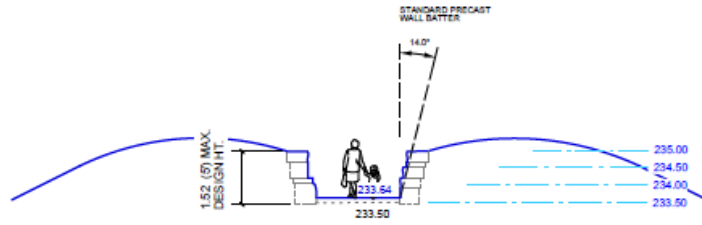

5 CUT MOUND SECTION
LE211.2 SCALE 1:100

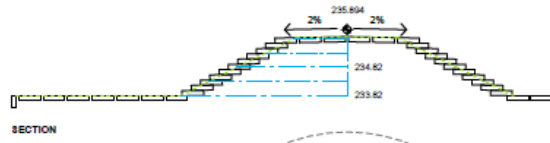


SECTION

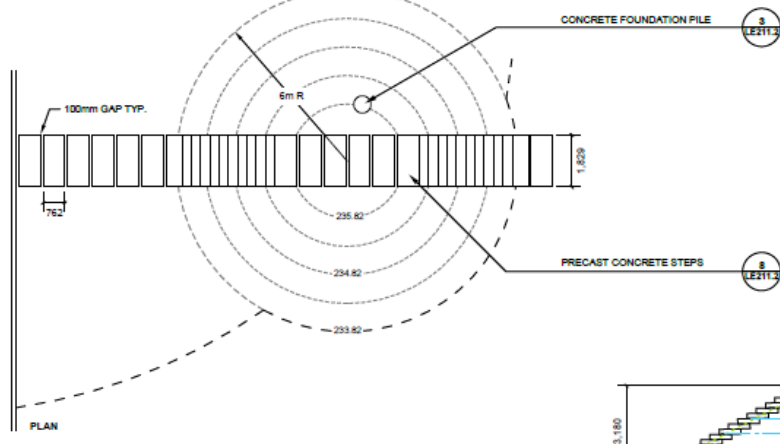


PLAN

7 SMALL MOUND
SCALE 1:100

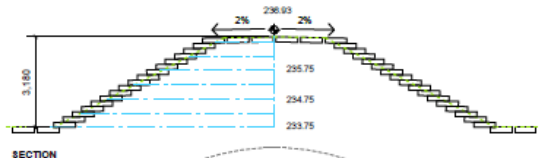


SECTION

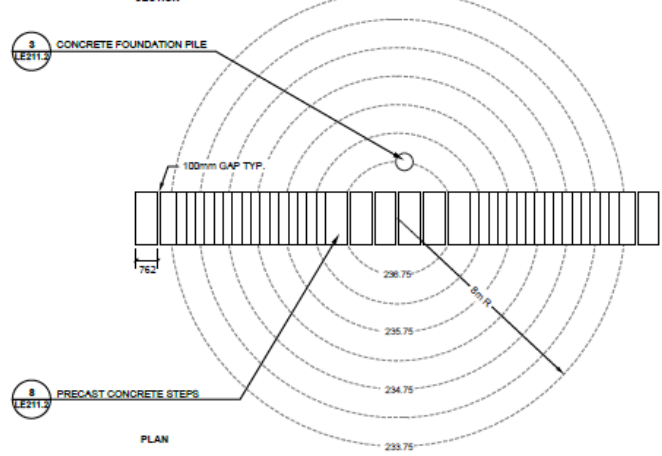

PLAN

9 LARGE MOUND
SCALE 1:100

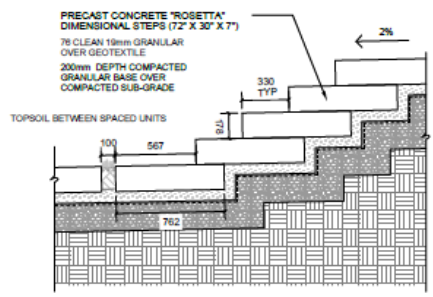

8 PRECAST CONCRETE STEPS
SCALE 1:20